


Telephone Room

Console Room

Sliding Glass Doors

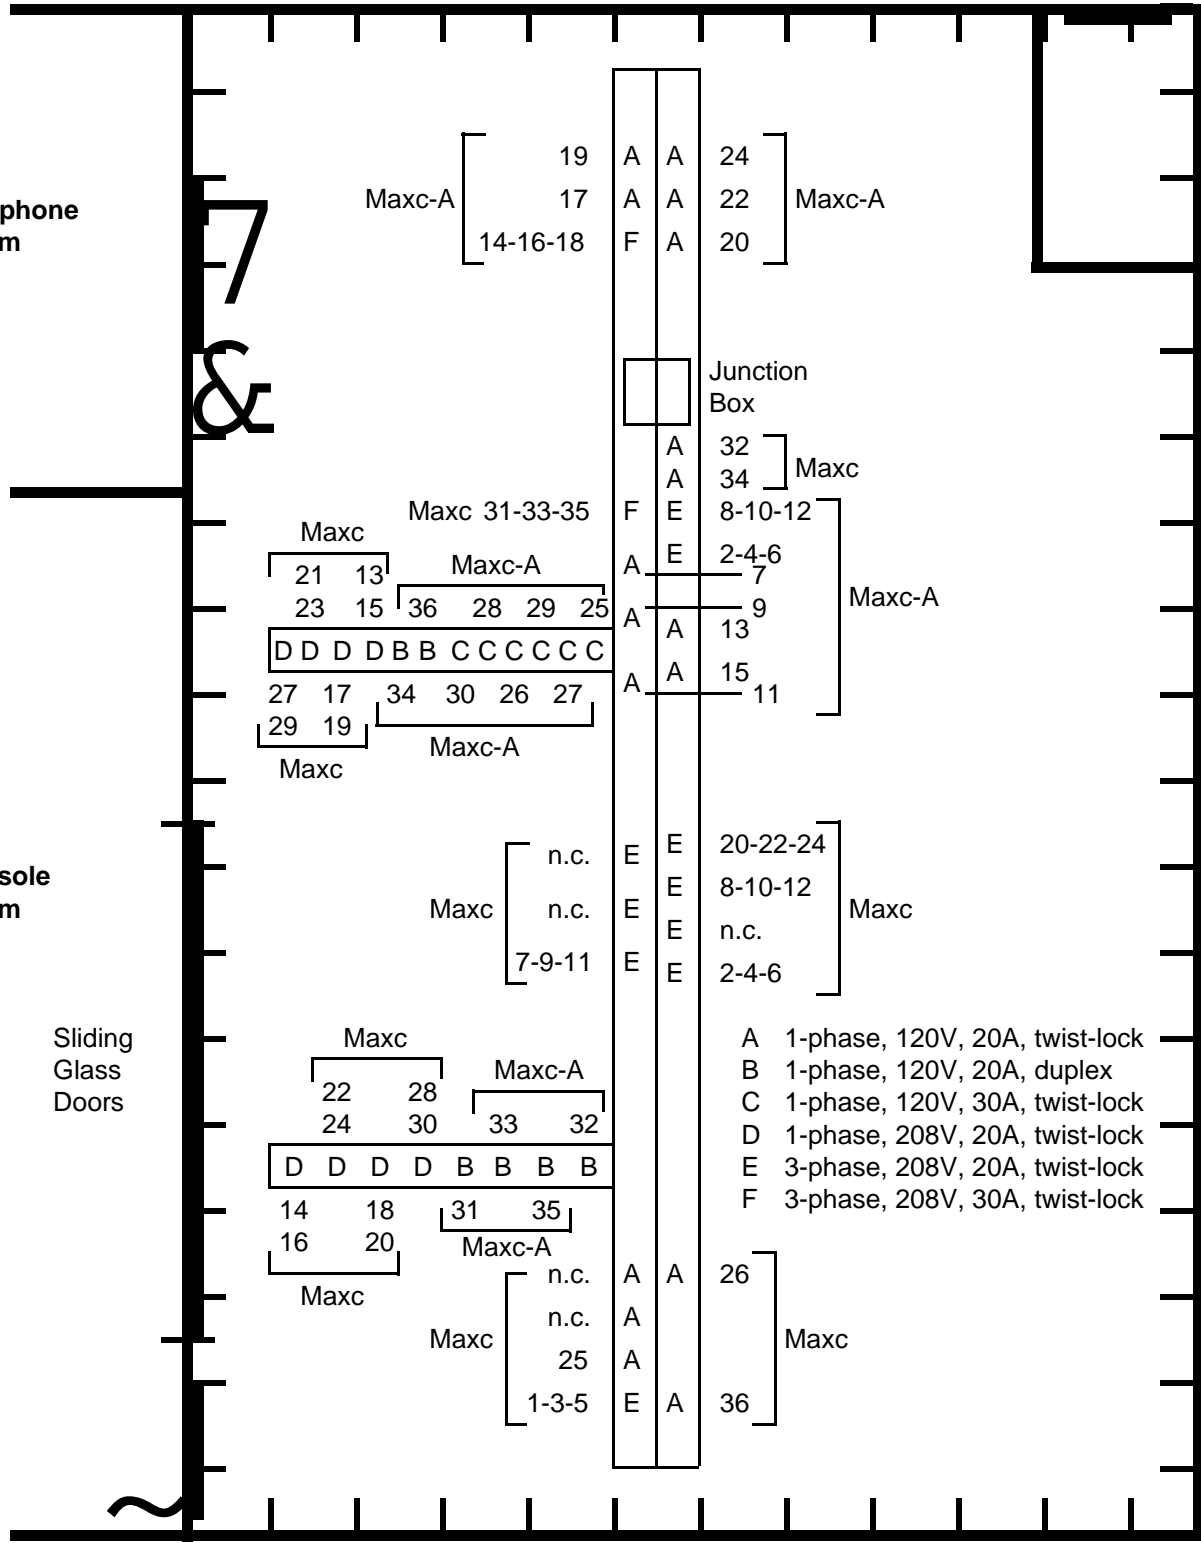

Q

35' 6"

23' 6"

Floor panels are 2' x 2'

W

**Maxc Machine Room
Power Distribution**